
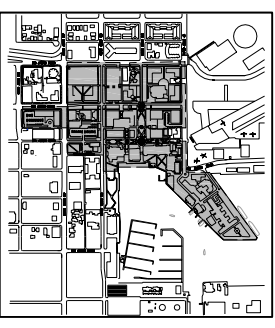


Figure 9-c

Sanitary Sewer Plan 10 Year

Legend

- Existing Sanitary Sewer
- Proposed Sanitary Corridor

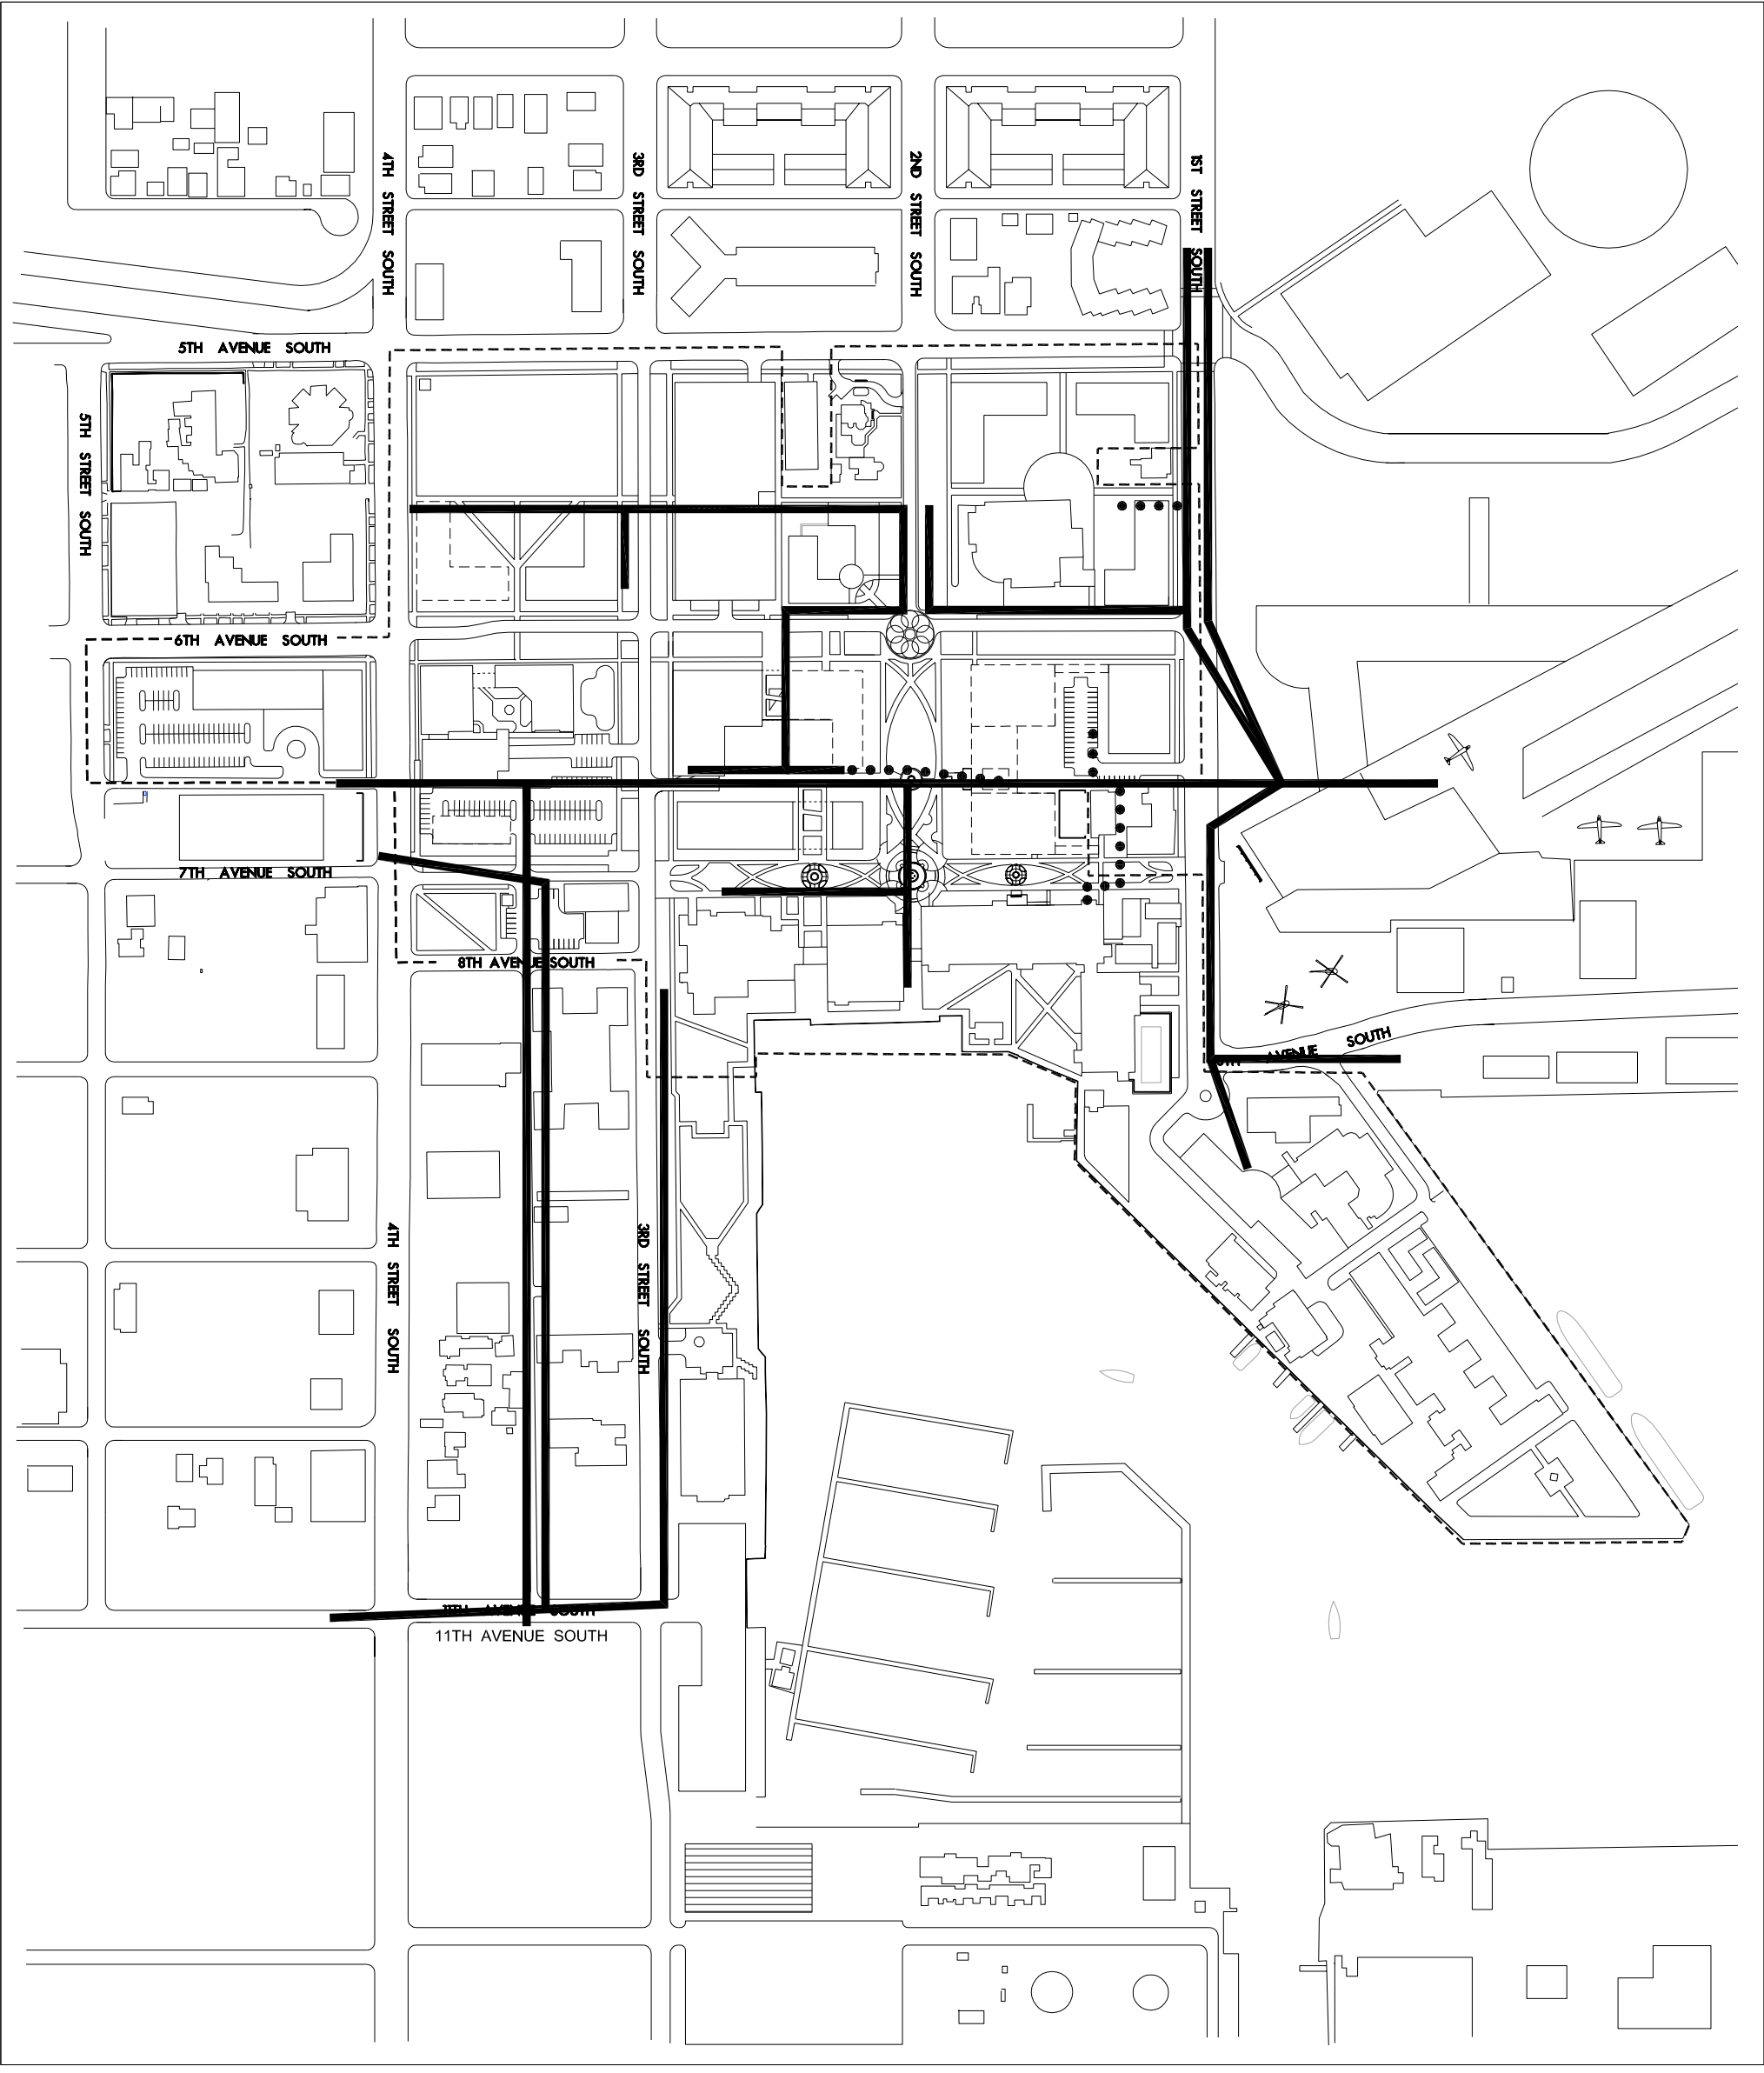

Comprehensive Master Plan

UNIVERSITY OF SOUTH FLORIDA

St. Petersburg

July 9, 2004

